





Section DD

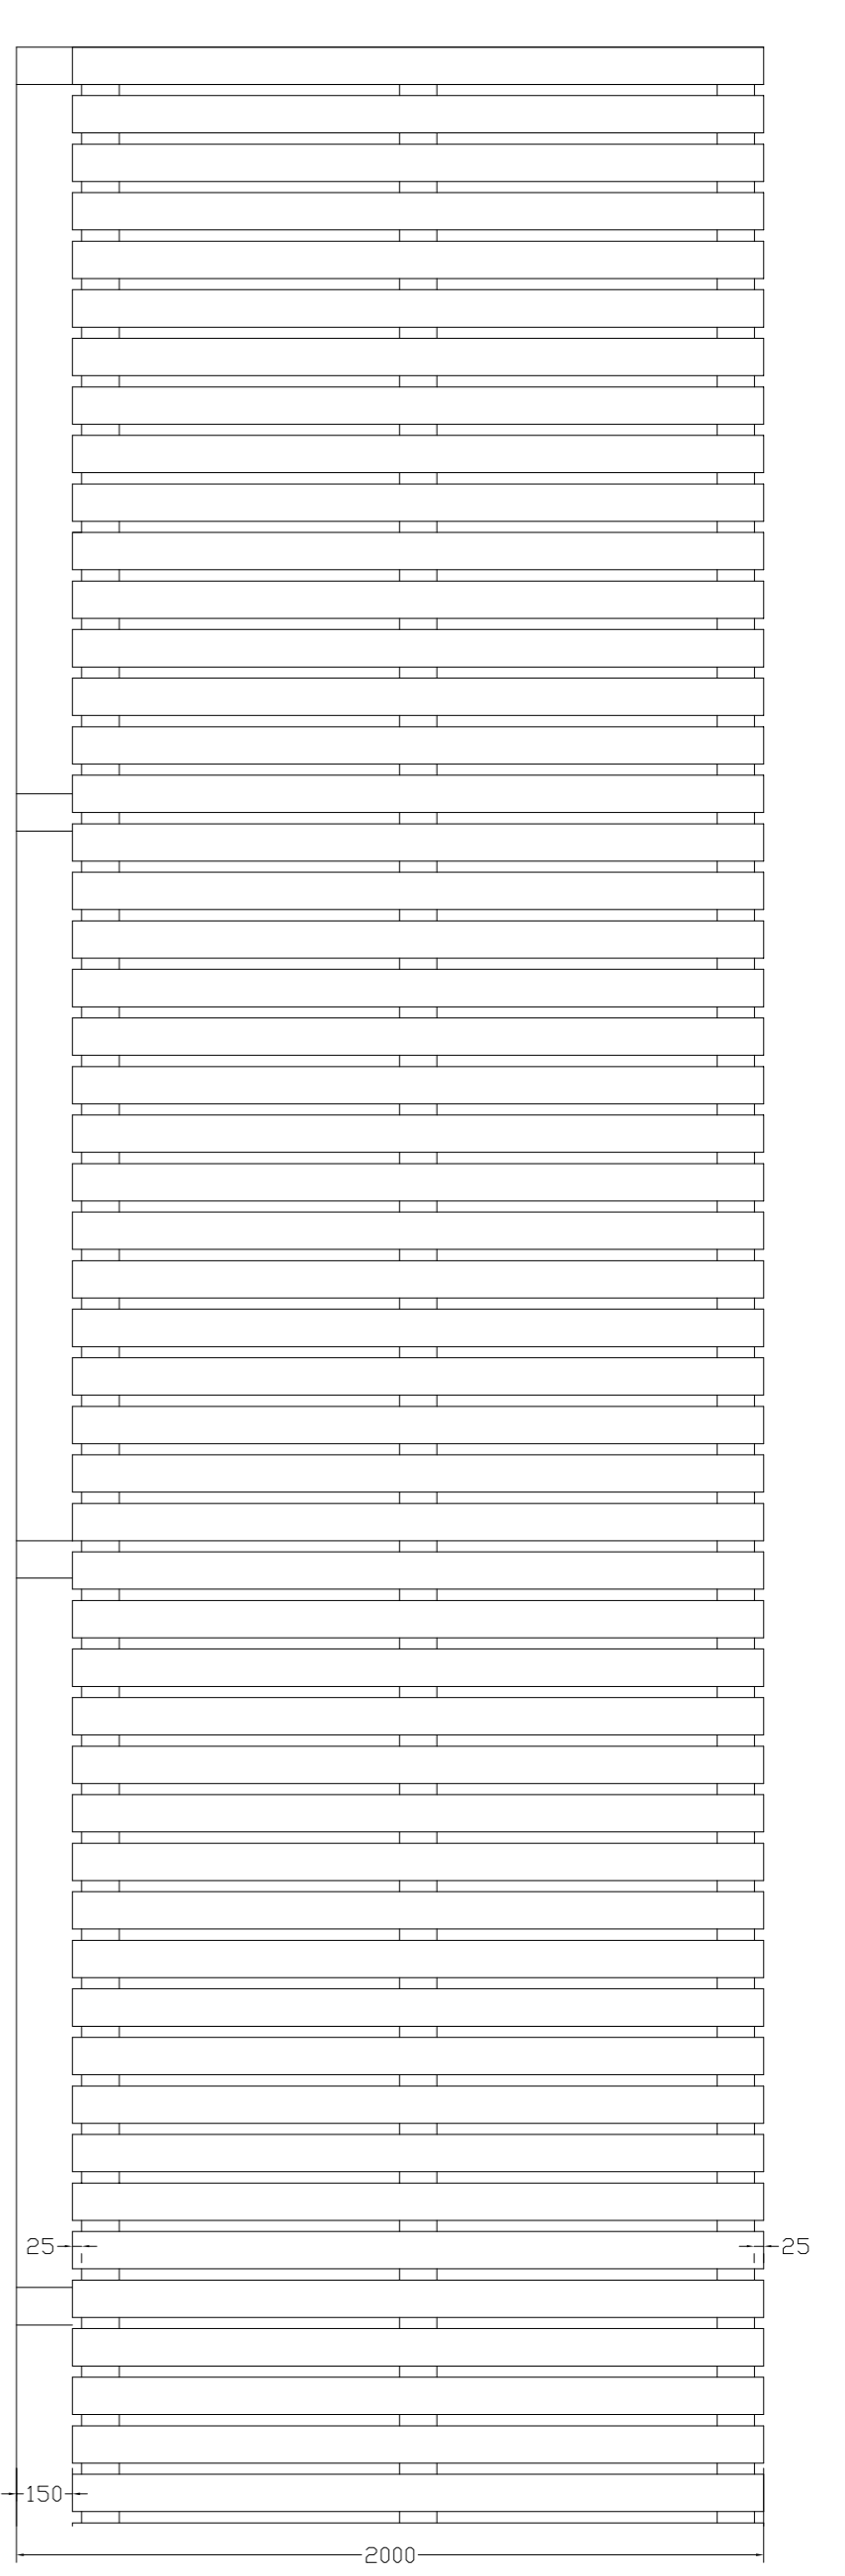

2m high timber fence Scale: 1:20

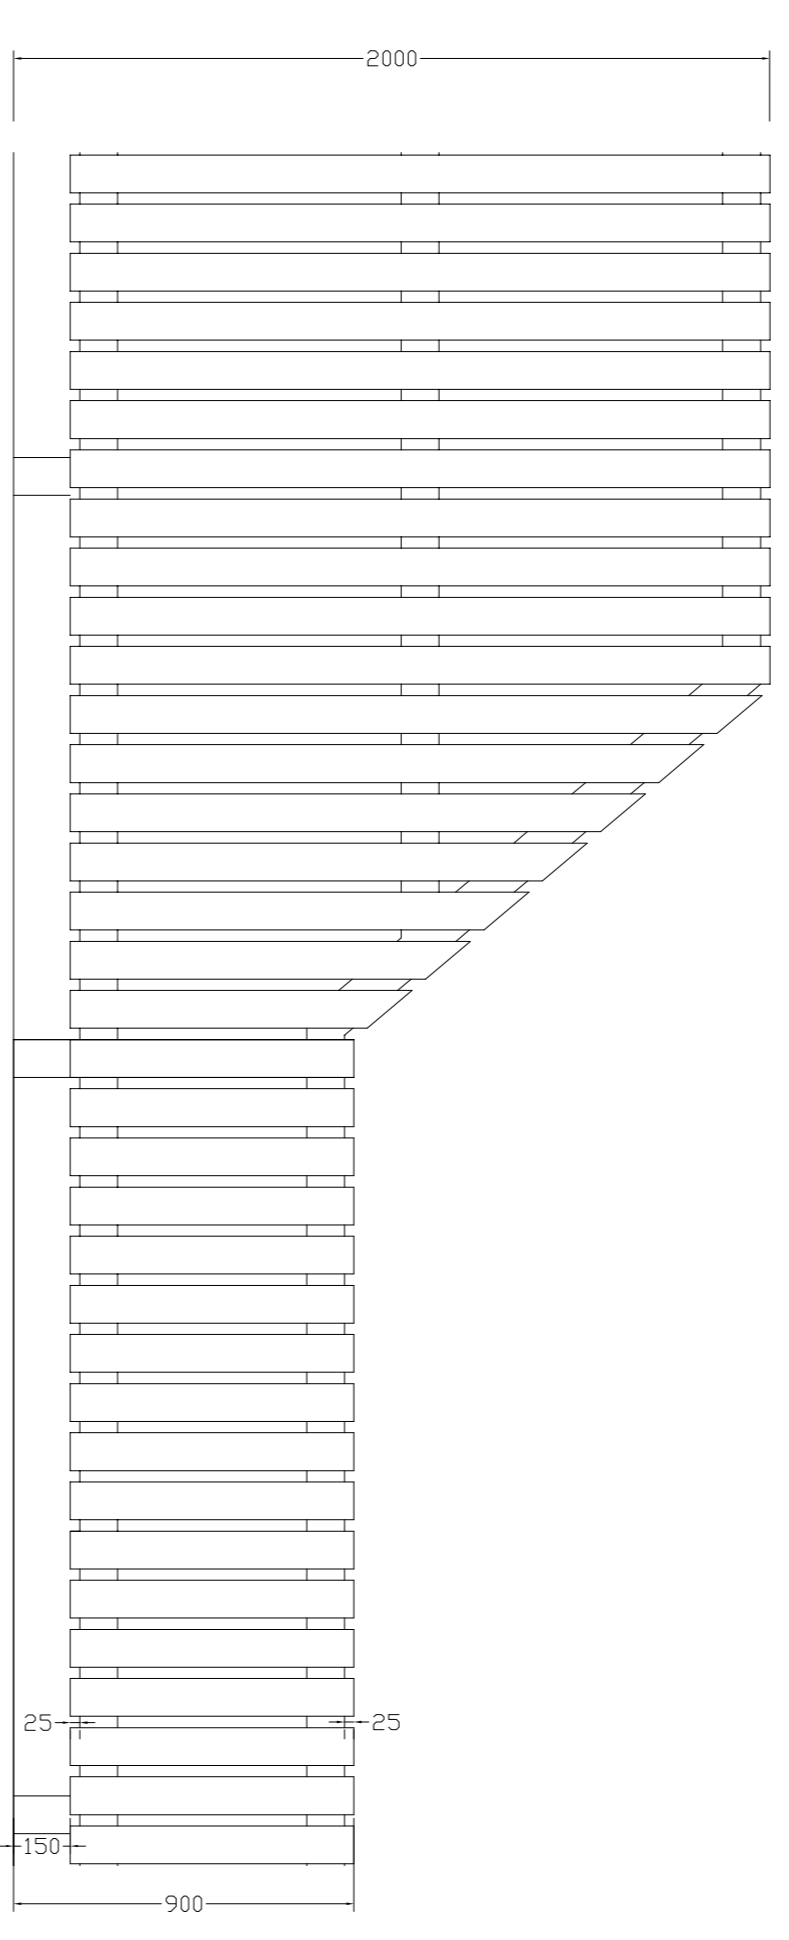

2m high timber fence dropping down to 0.9m high Scale: 1:20

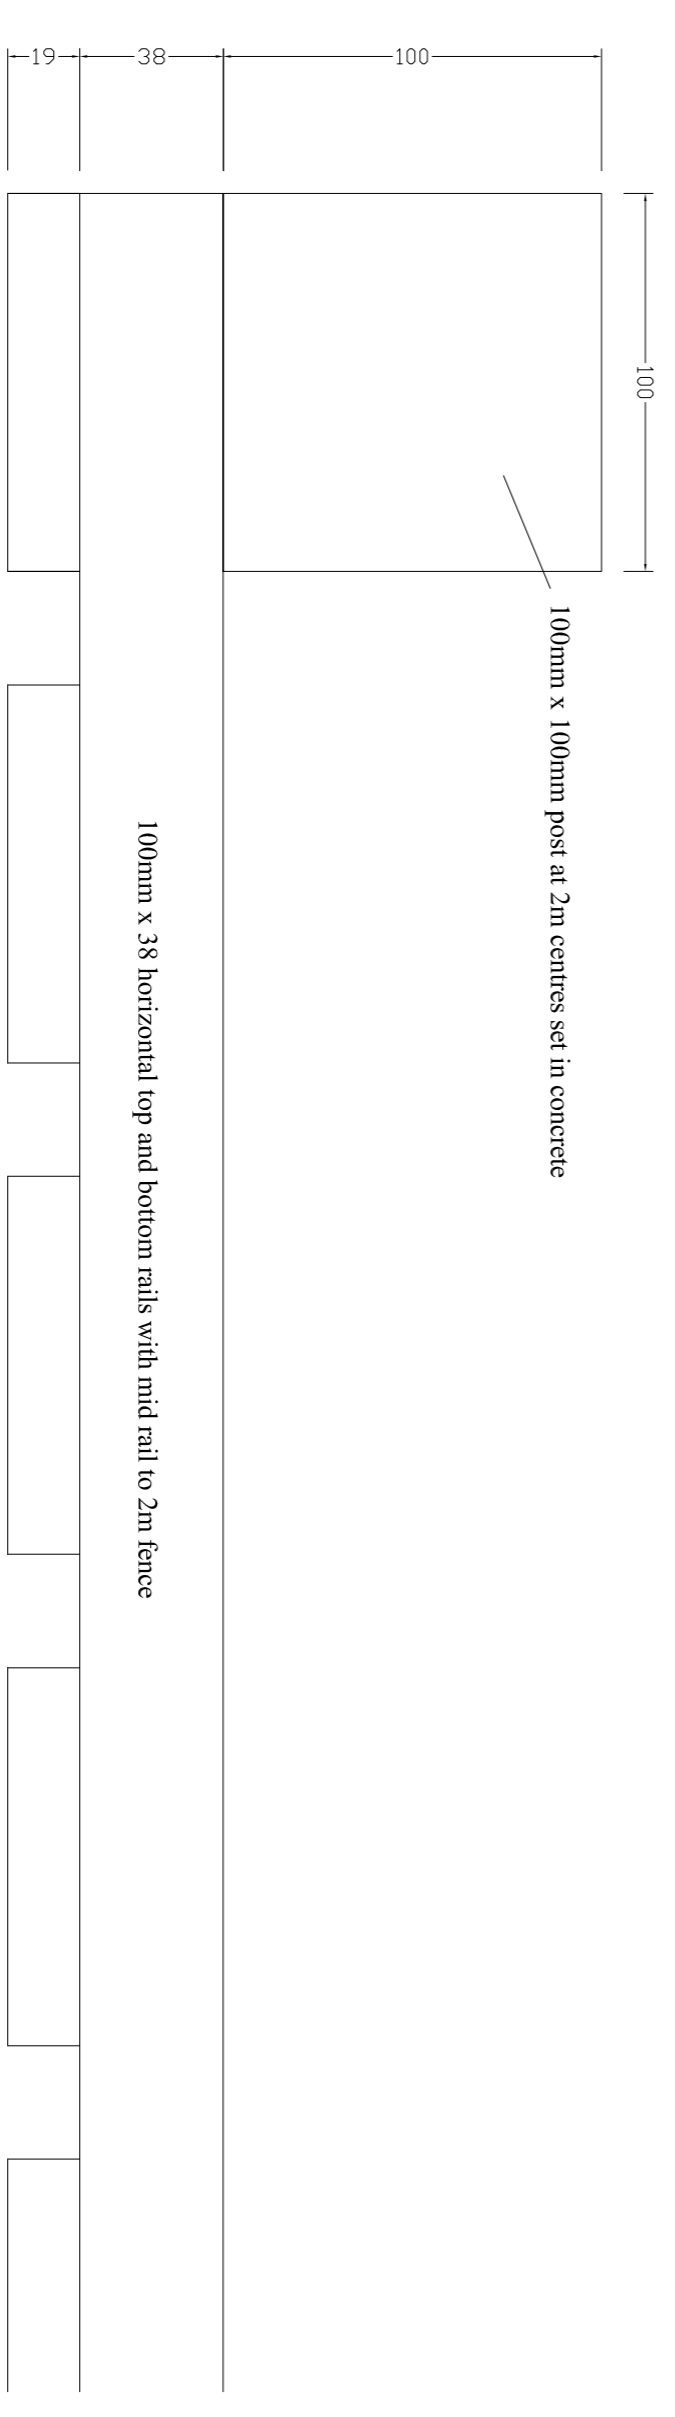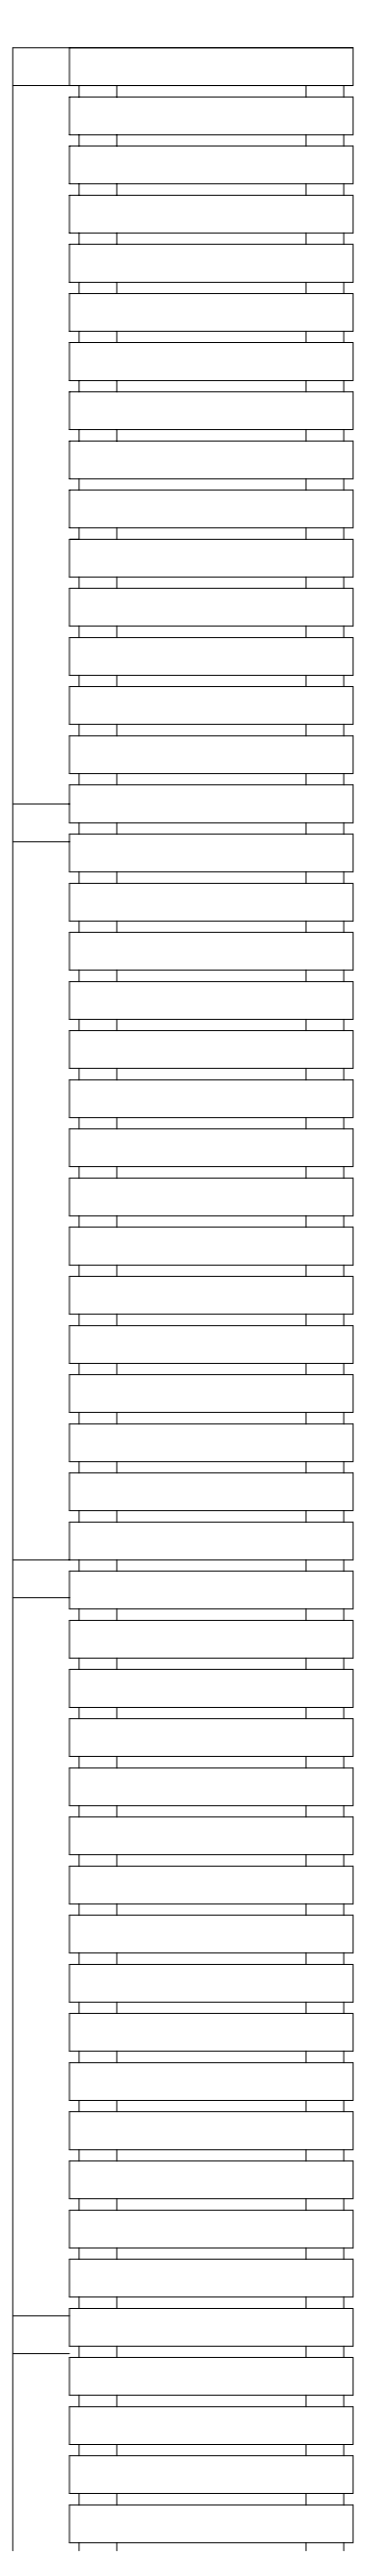

100mm x 19mm vertical timber boarding
Detail for Timber Fence Scale: 1:2