
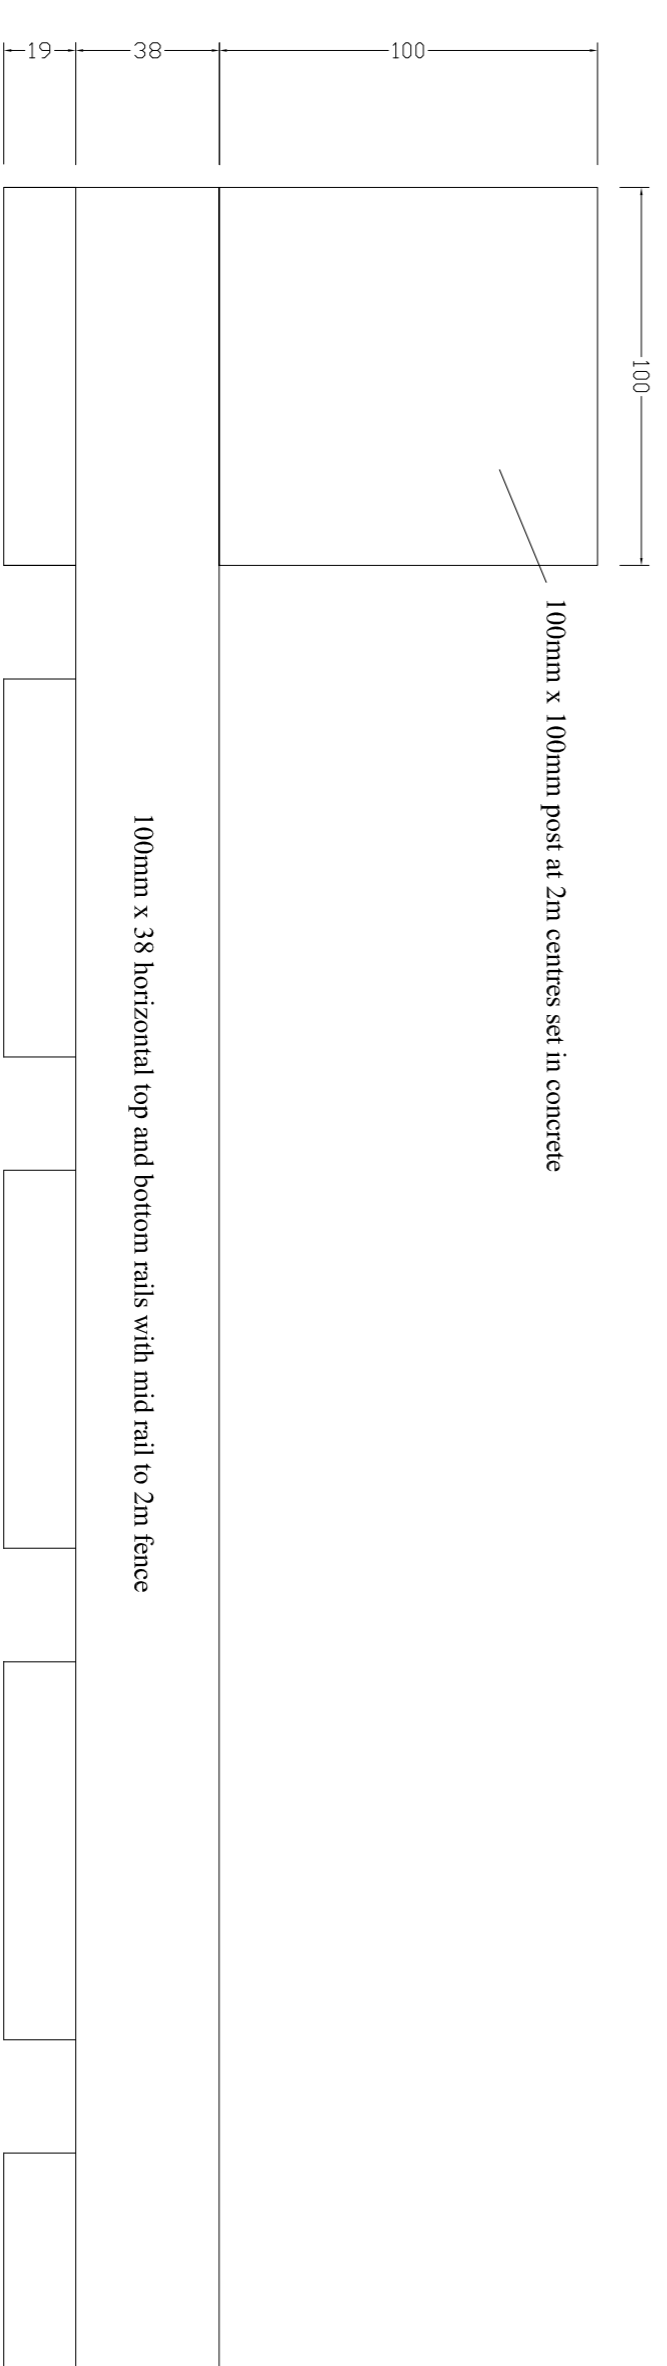
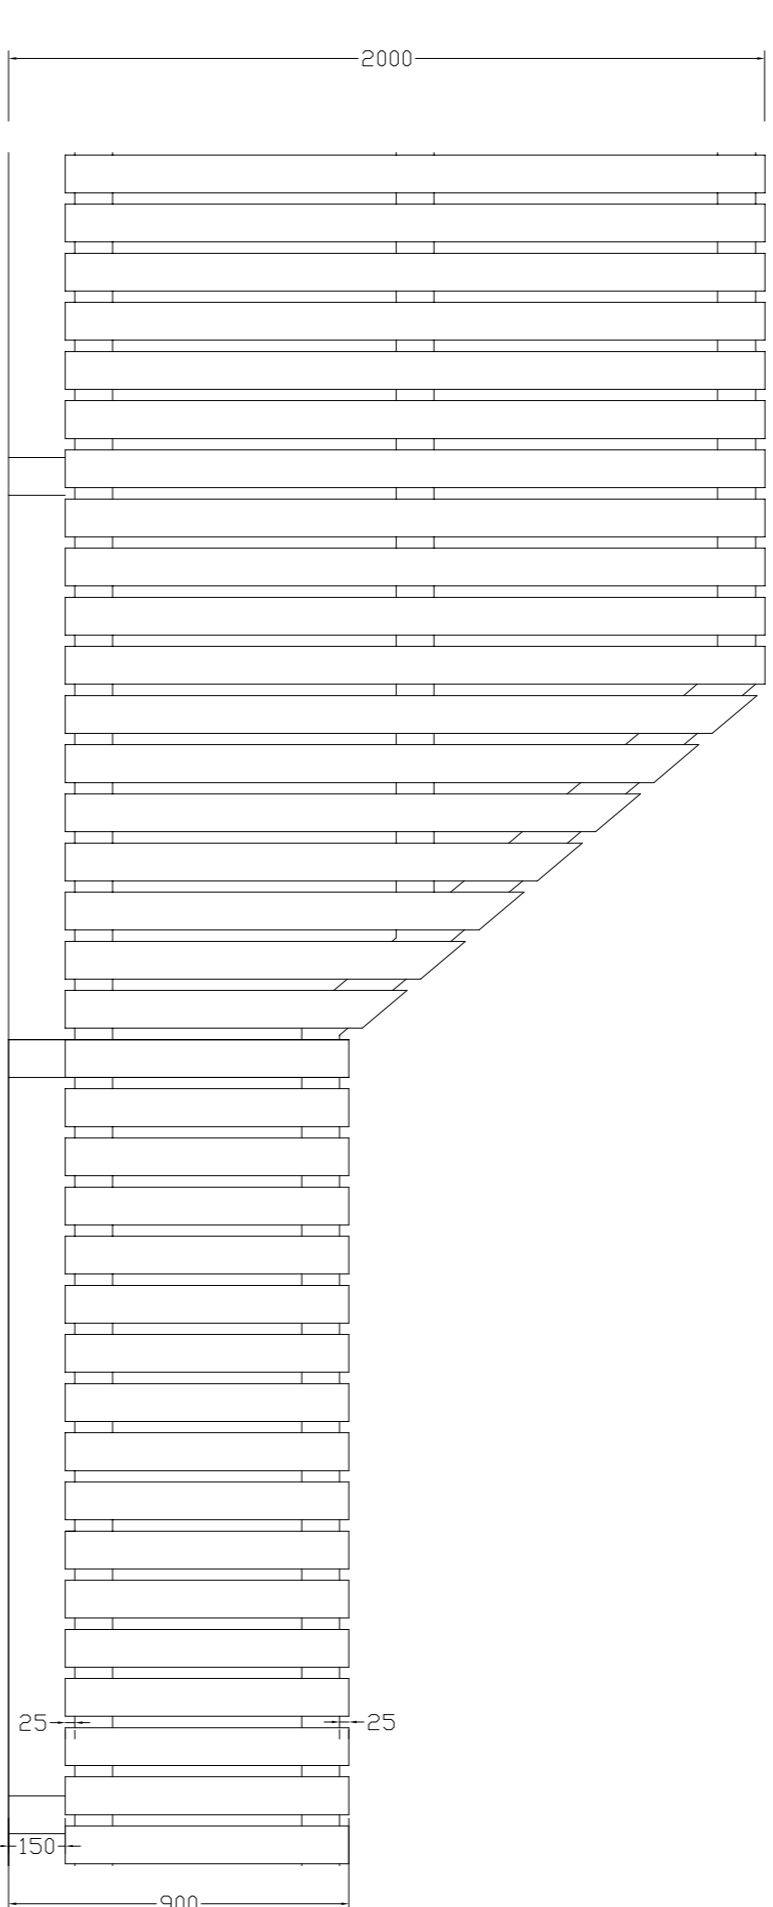
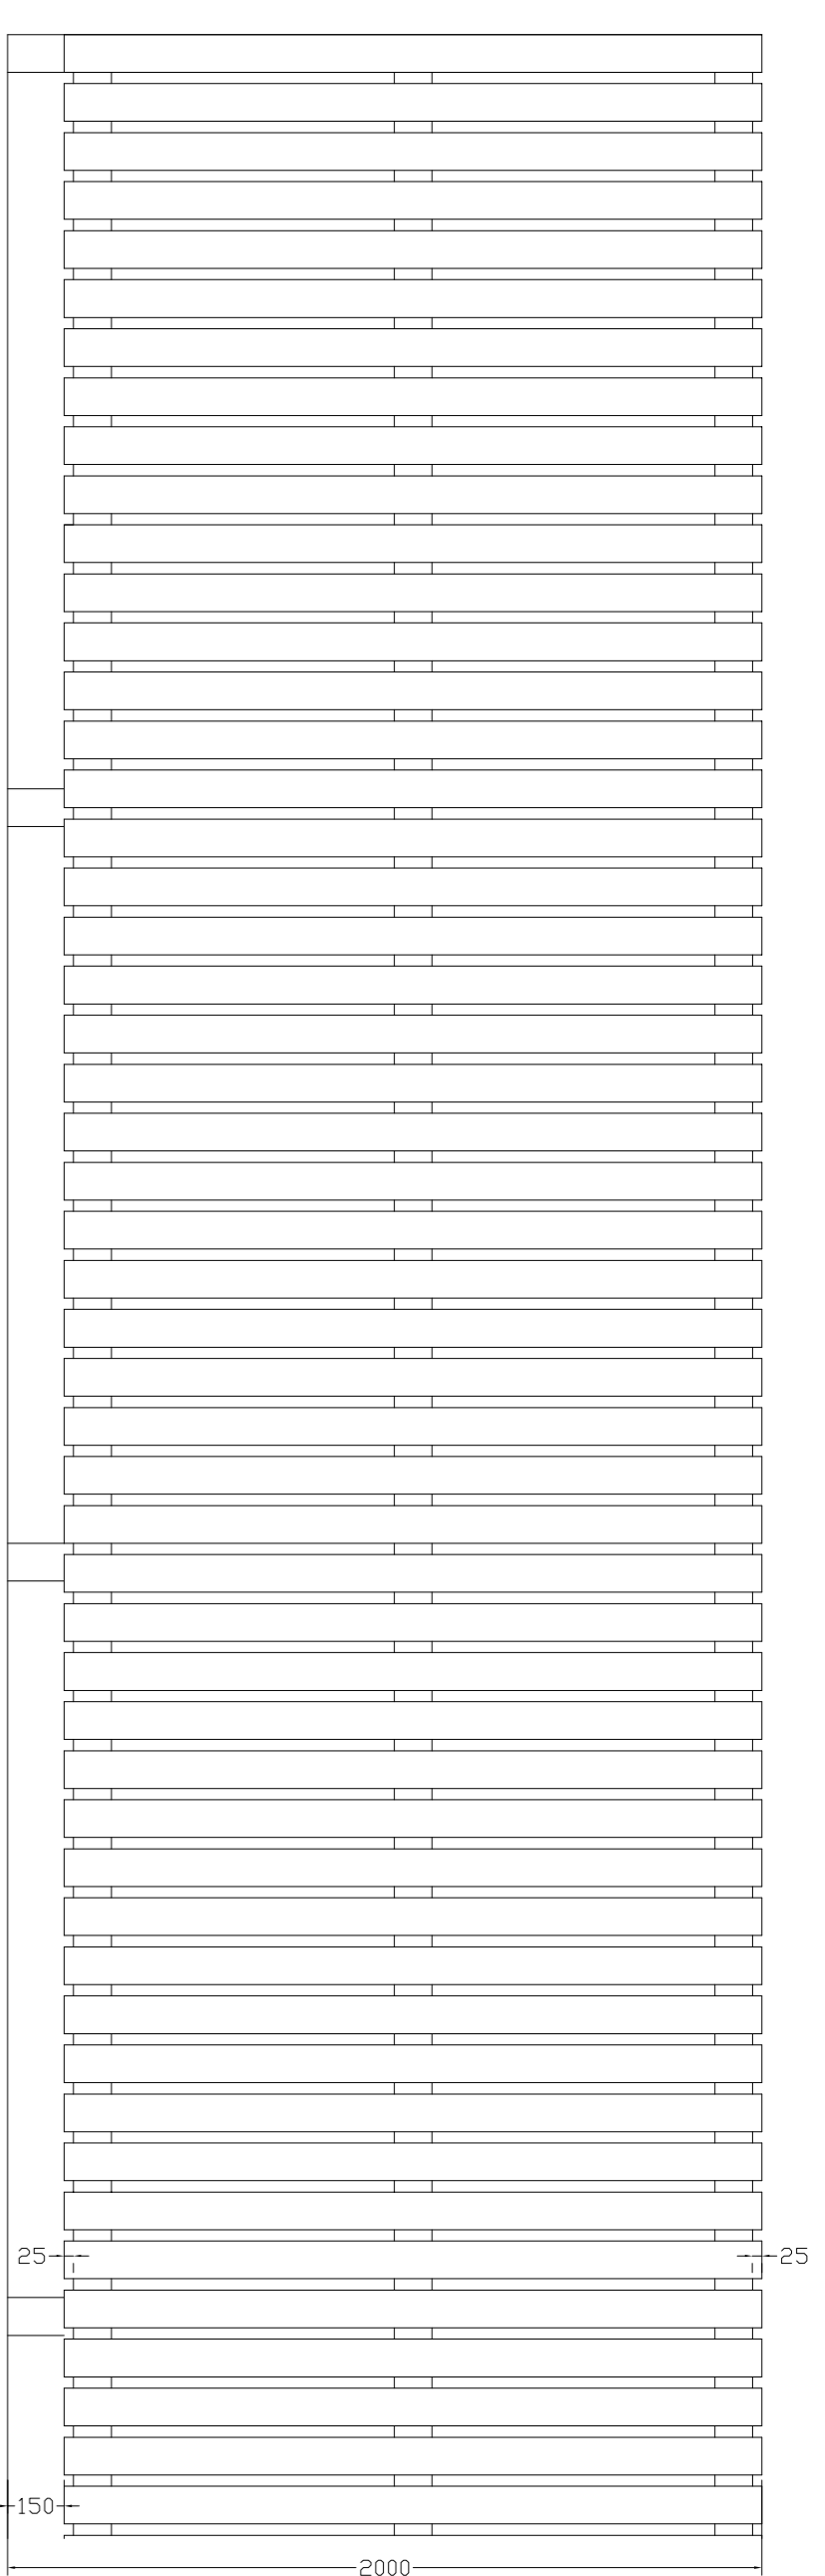


Section CC

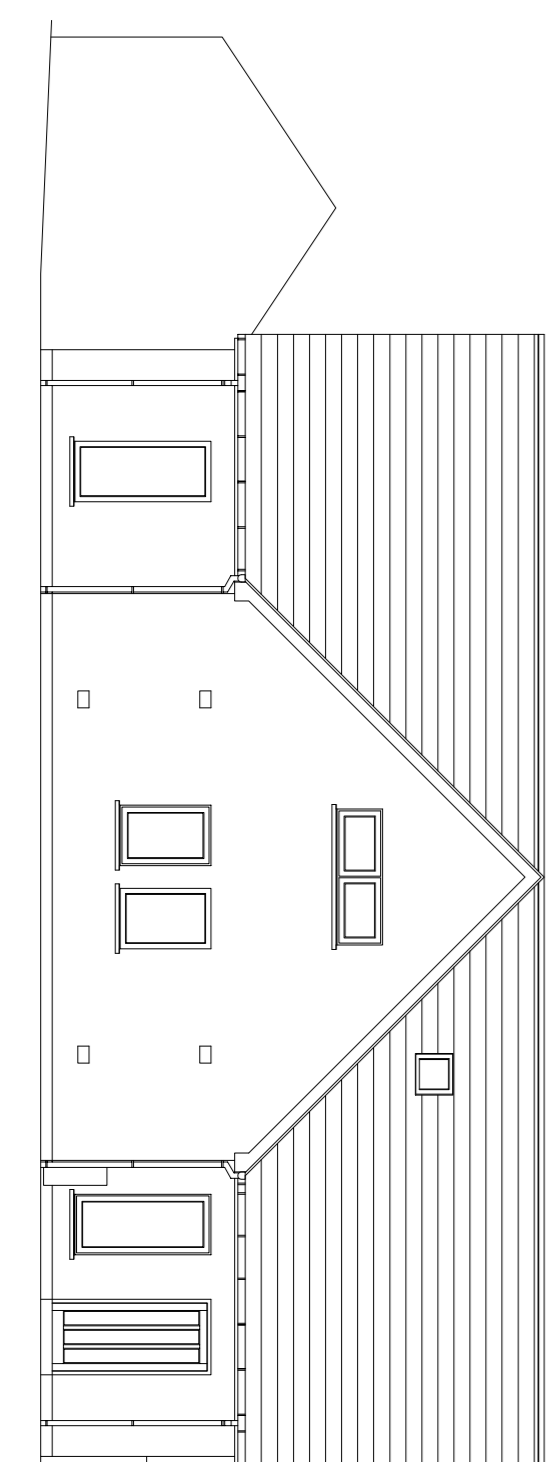

100mm x 19mm vertical timber boarding  
Detail for Timber Fence Scale: 1:2

Site details for Plot 1, Park Loan, Kirkwall.